

**DETAIL OF BENCHING  
(FILL SECTION)**

**STA. LIMITS**

**LT. LN.**

STA. 458+50 - STA. 460+50  
STA. 633+50 - STA. 634+50


**RT. LN.**

STA. 449+50 - STA. 454+50  
STA. 456+50 - STA. 459+50  
STA. 462+50 - STA. 464+50  
STA. 869+50 - STA. 870+50

**SOUTH CONNECTION**

STA. 6+00 - STA. 9+00

INDICATES AREA TO BE TREATED IN ACCORDANCE WITH THE VEGETATION SCHEDULE. SEE WK. SH. NO. VS-1.

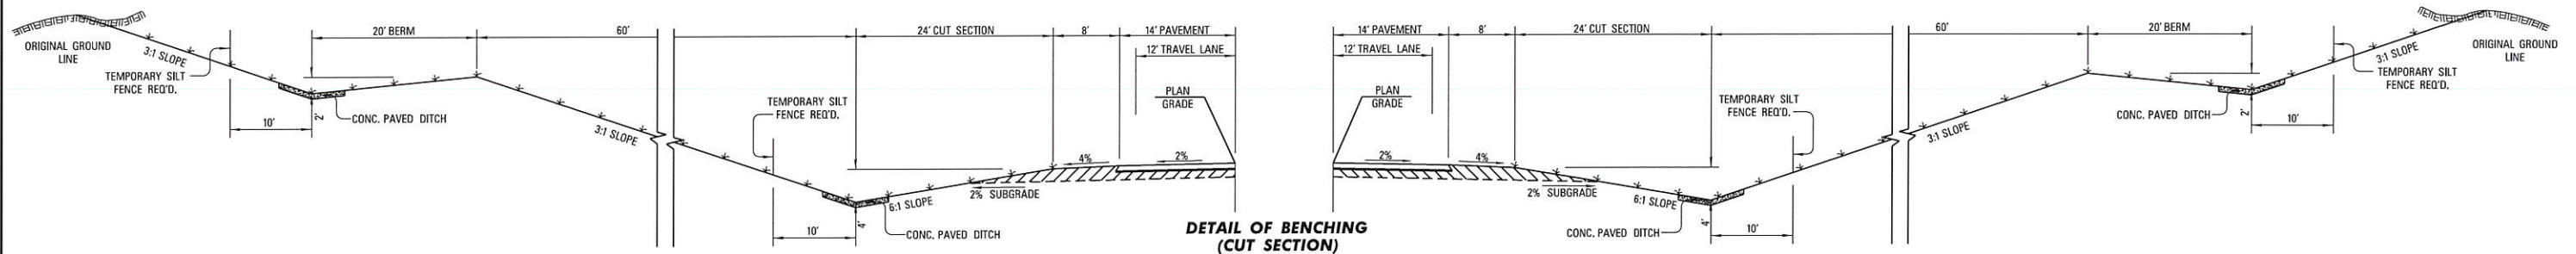

**DETAIL OF BENCHING  
(CUT SECTION)**

**STA. LIMITS**

**LT. LN.**





STA. 478+50 - STA. 480+50  
STA. 541+50 - STA. 545+50  
STA. 557+50 - STA. 559+50  
STA. 680+50 - STA. 682+50  
STA. 693+50 - STA. 694+50  
STA. 787+50 - STA. 792+50  
STA. 825+50 - STA. 826+50

**RT. LN.**

588+50 - 591+50  
636+50 - 638+50

4/11/2011 2:17 PM CORR-V-TS6.DGN

MISSISSIPPI DEPARTMENT OF TRANSPORTATION	
<b>TYPICAL SECTIONS</b>	
DETAIL OF BENCHING (FILL & CUT SECTION)	
PROJ. NO.: NH-APD-0078-01(01)N	
DATE	WORKING NUMBER
DESIGN TEAM	TS-6
DOVER	CHECKED
DATE	SHEET NUMBER
	13

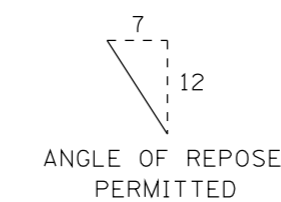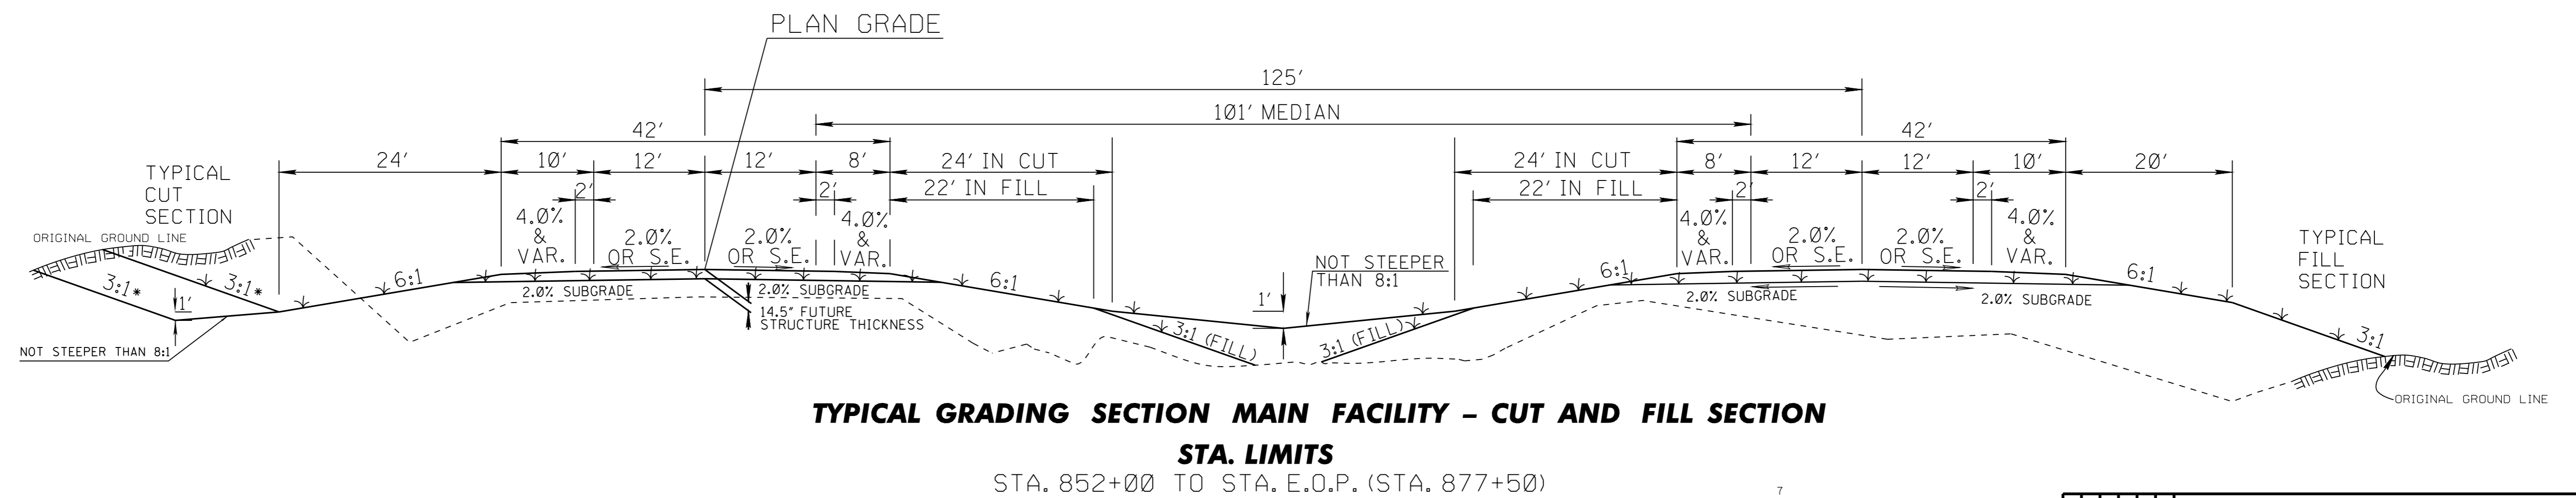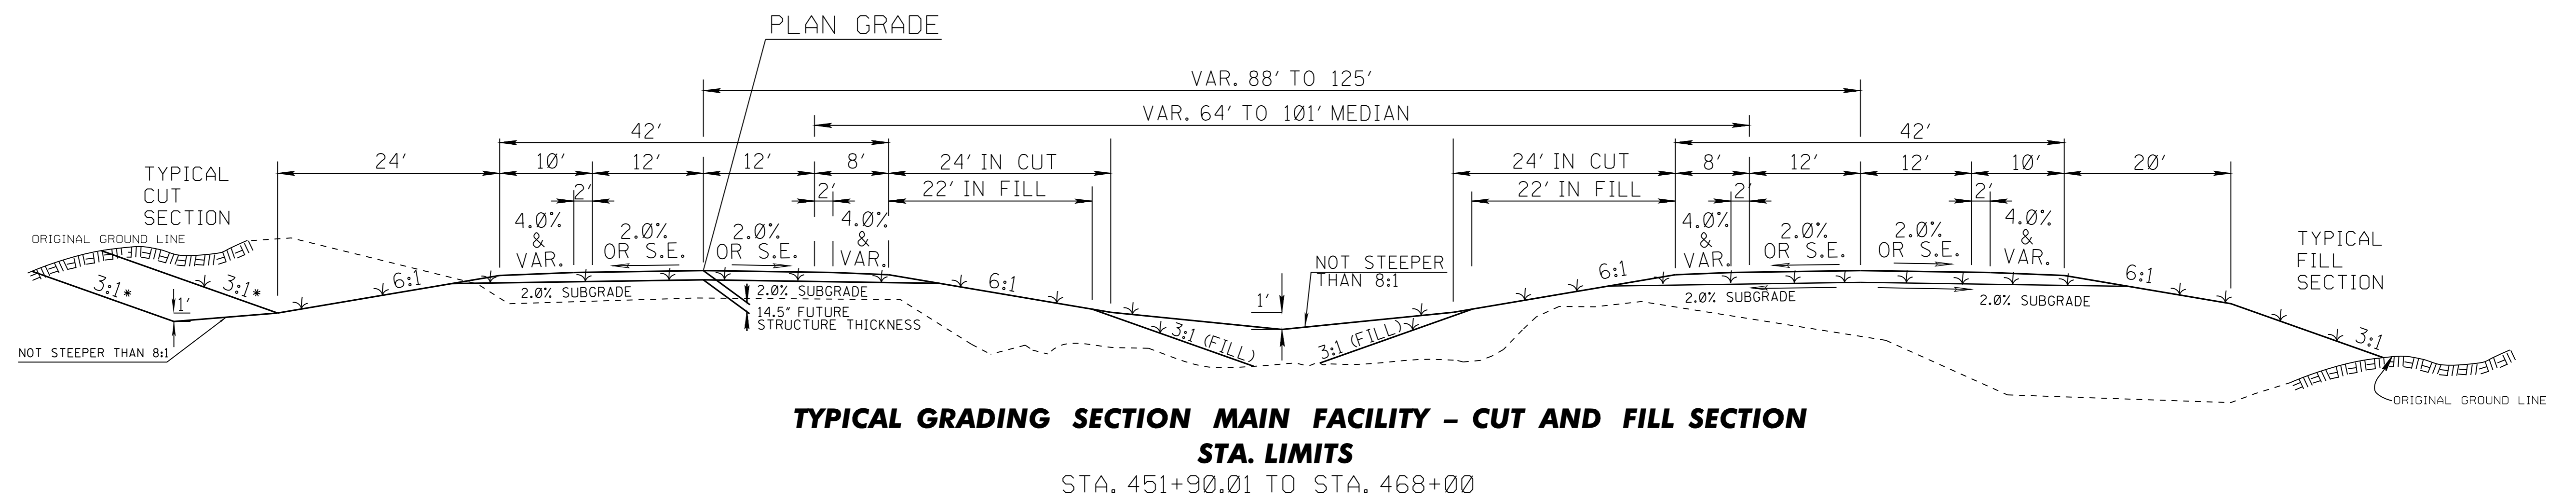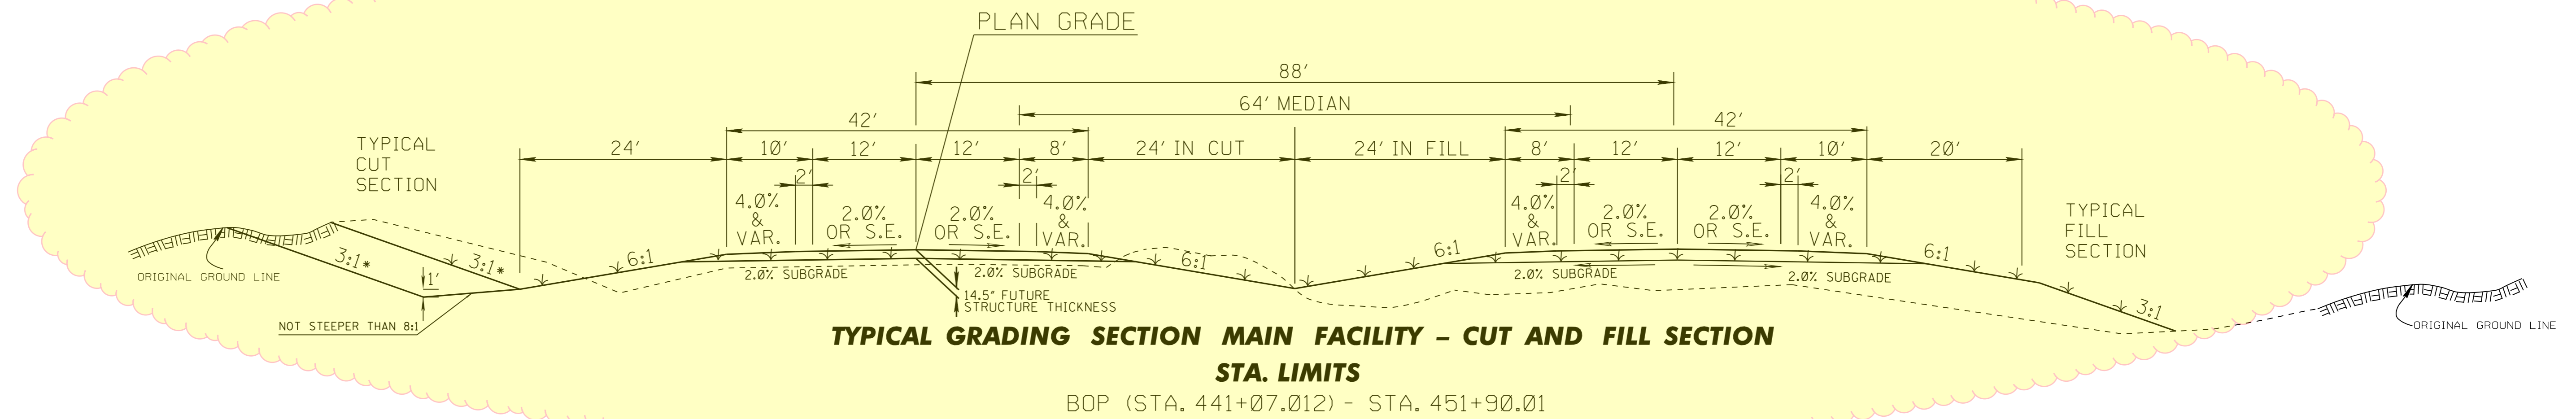

NOTE: NO CONSTRUCTION ABOVE SUBGRADE THIS PROJECT.

INDICATES AREAS TO BE TREATED IN ACCORDANCE WITH THE VEGETATION SCHEDULE (SEE WK. SH. NO. VS-1)

CHANGED		PROJECT NUMBER		TAD		BY		MISSISSIPPI DEPARTMENT OF TRANSPORTATION	
DATE		REVISION		BY		BY		<b>TYPICAL SECTION</b> MAINLINE NEW CONSTRUCTION PROJ. NO.: NH-APD-0078-01(011)N COUNTY: ITAWAMBA	
9-3-08									
DESIGN TEAM		DOVER		CHECKED		DATE		WORKING NUMBER TS-1 SHEET NUMBER 8	